



== 220200

LOTEA

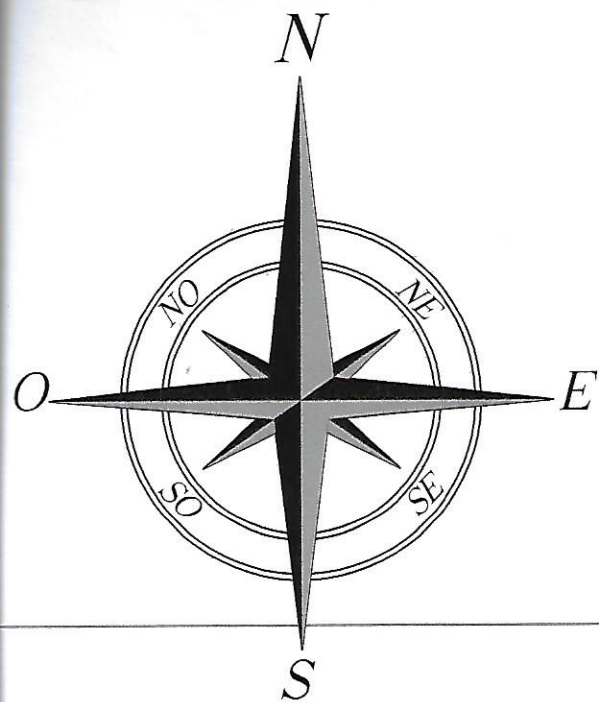


HERDEIROS DE WILSON MARQUES


HERDEIROS DE WILSON MARQUES

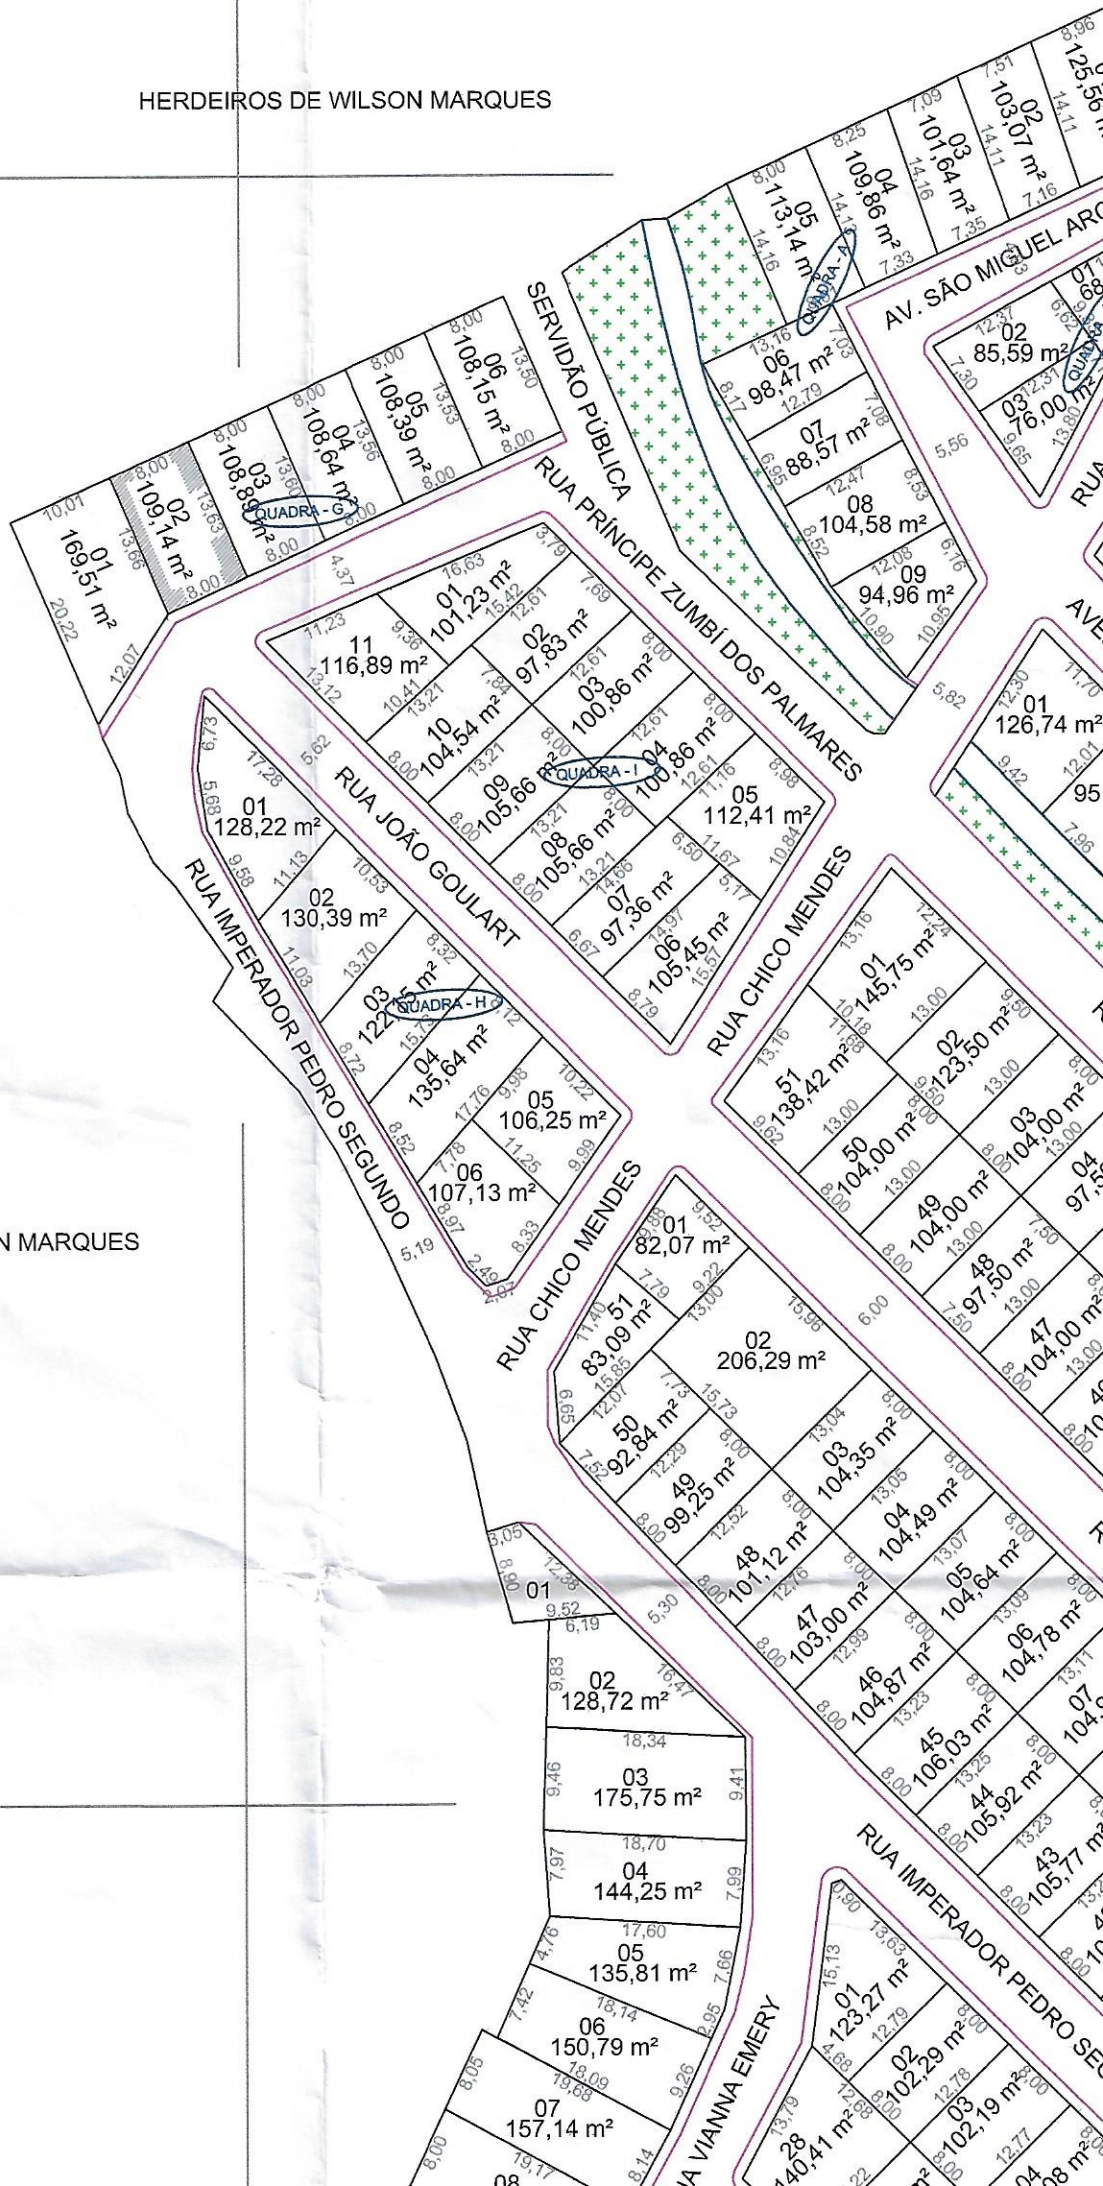


O "VALE DO SOL"

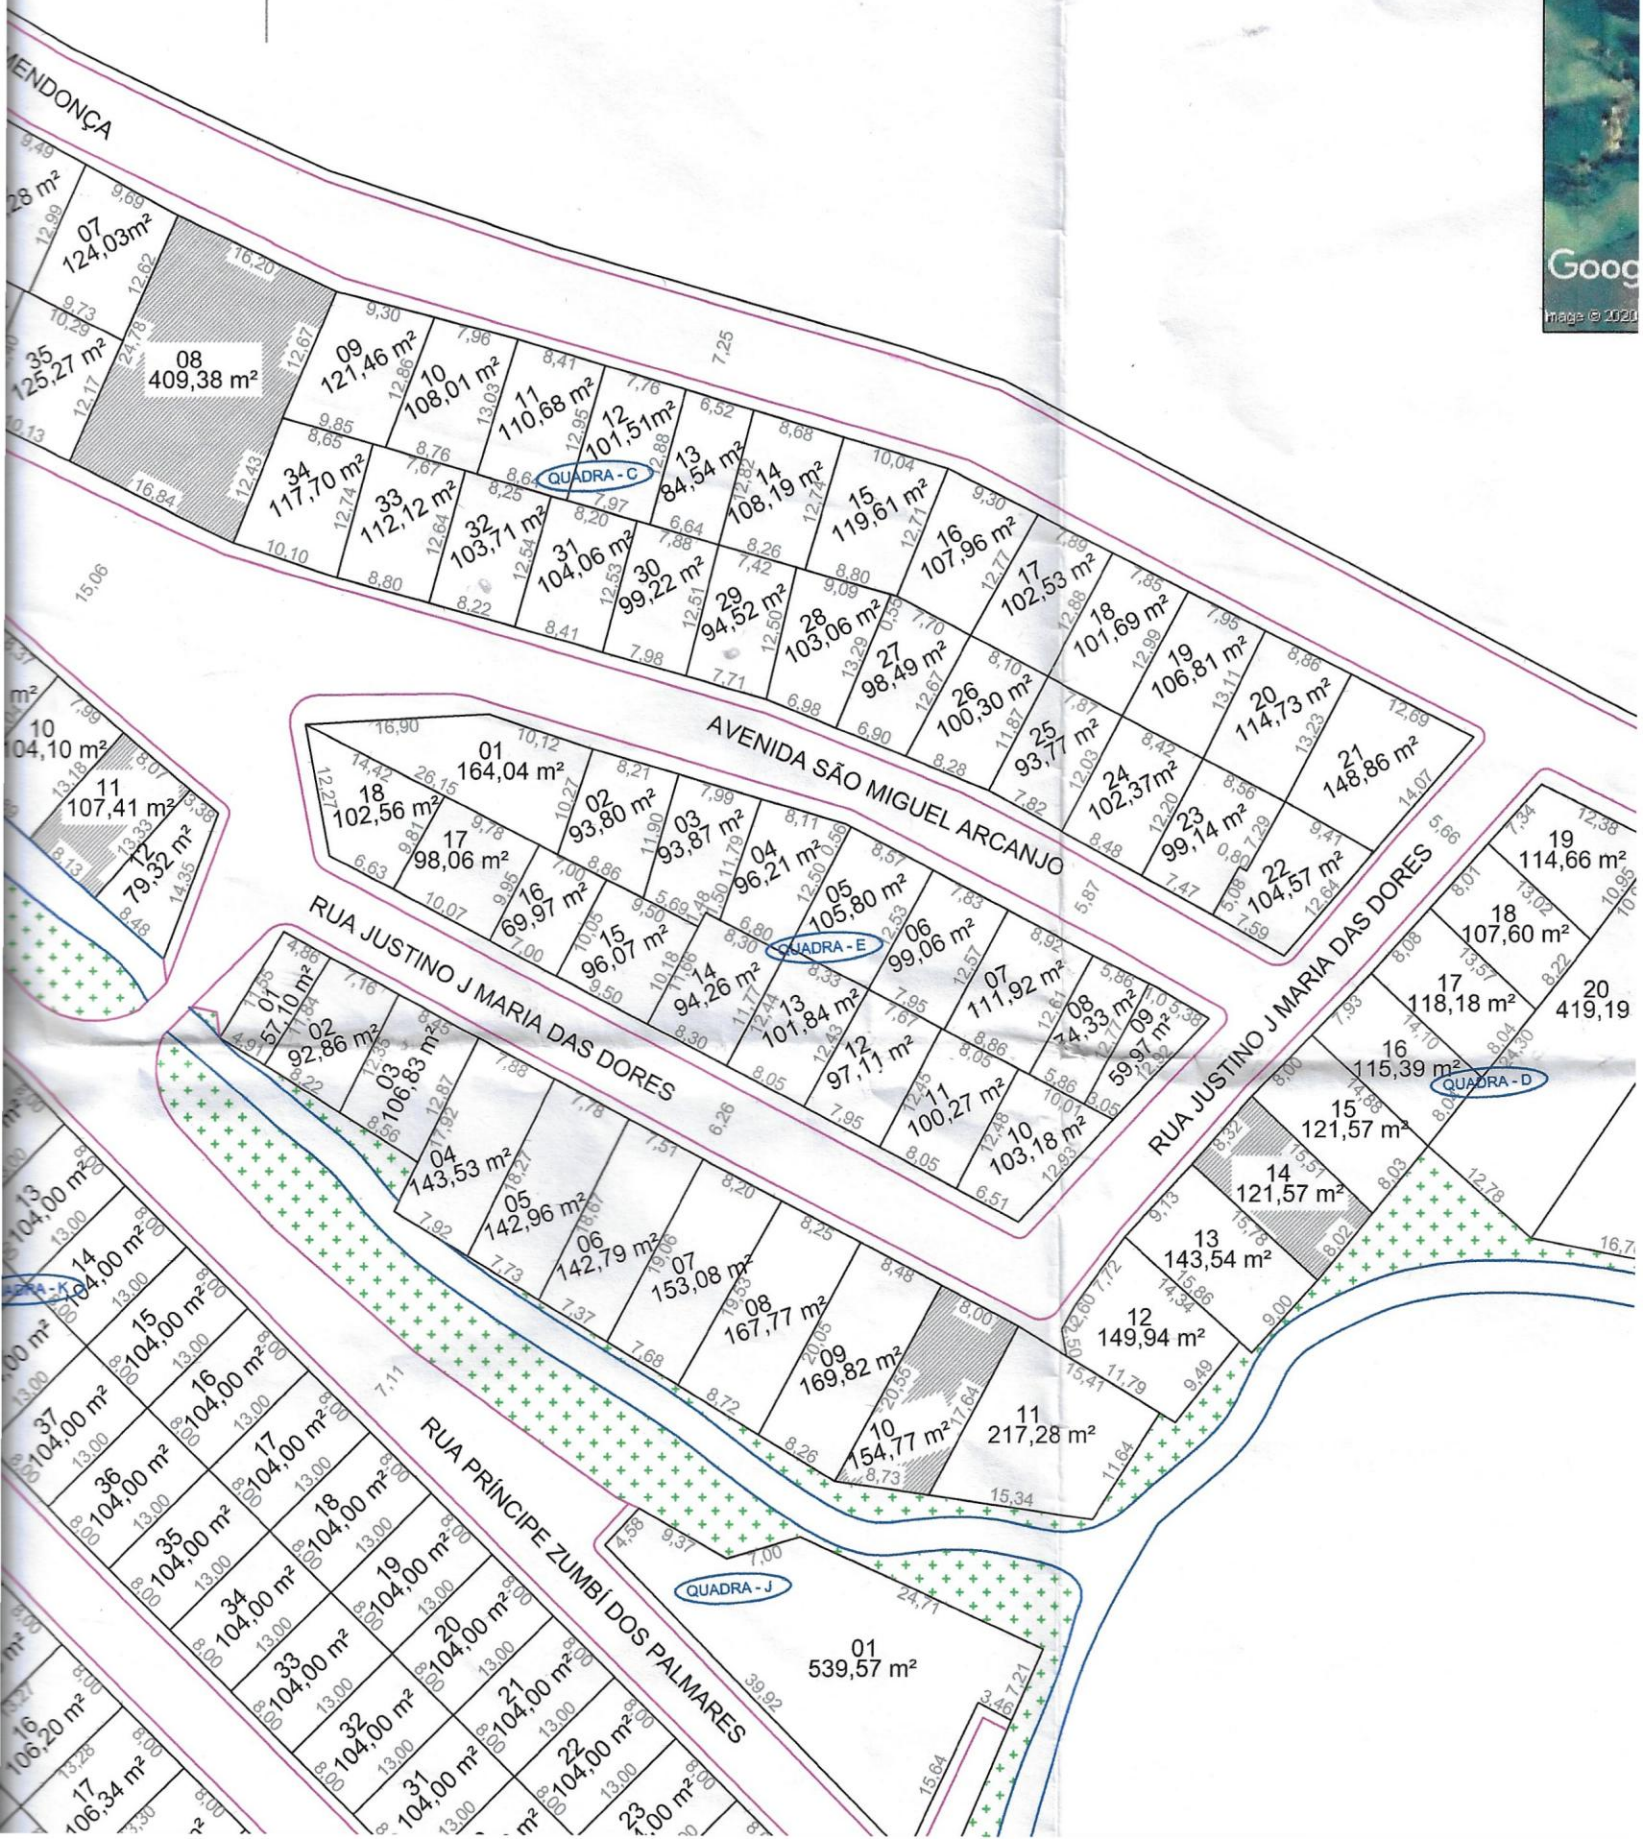

1500

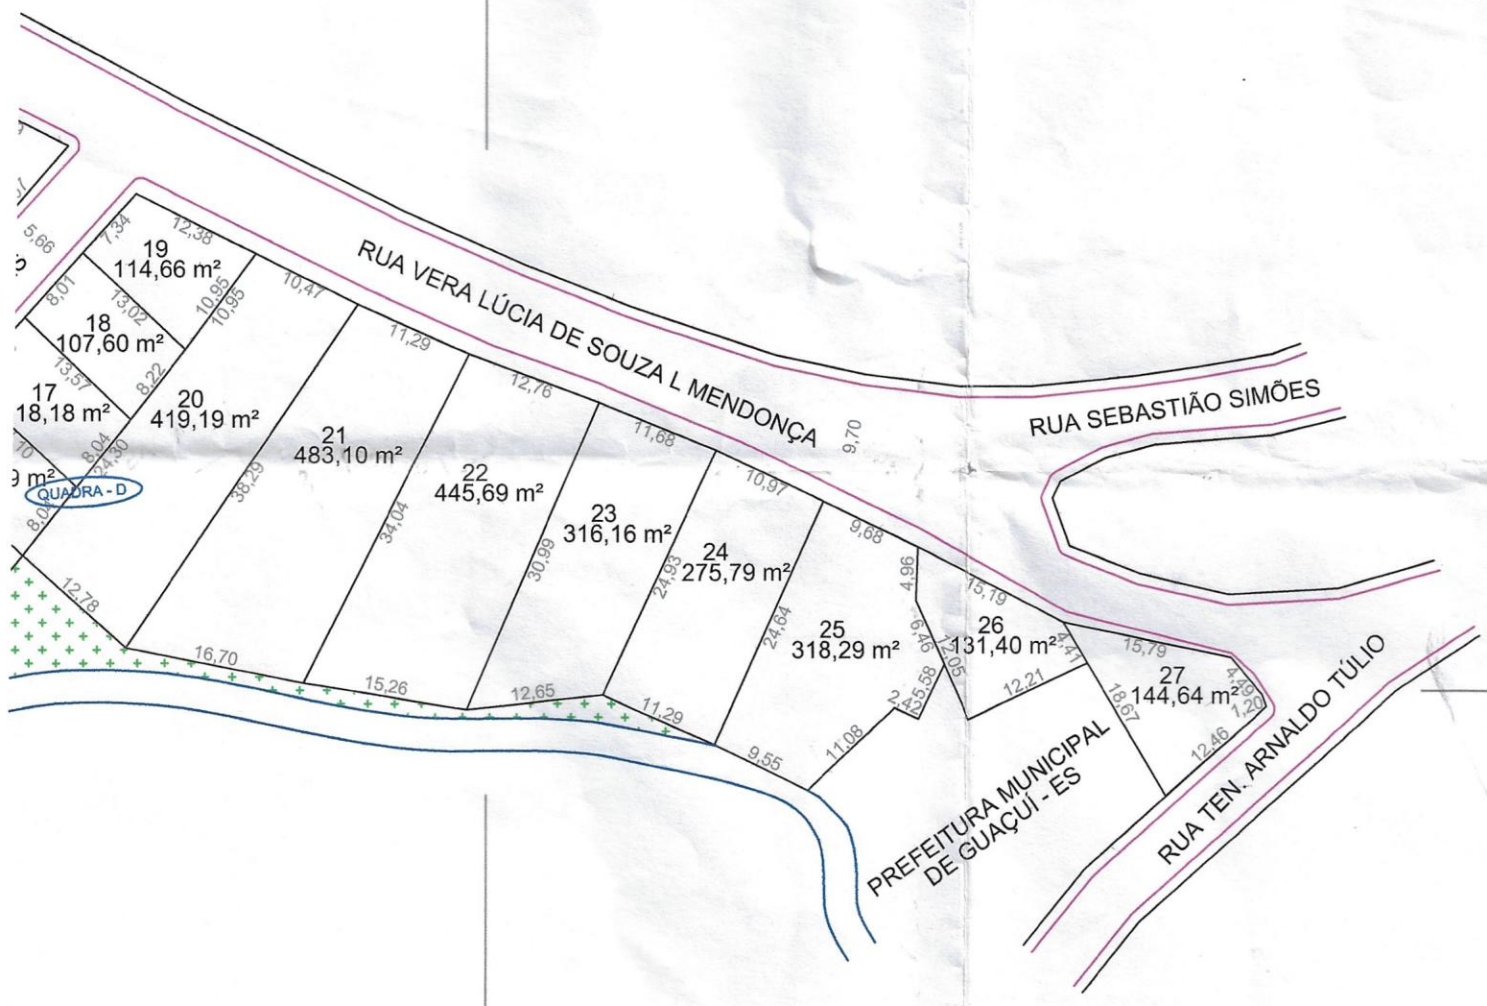

HERDEIROS DE WILSON MARQUES

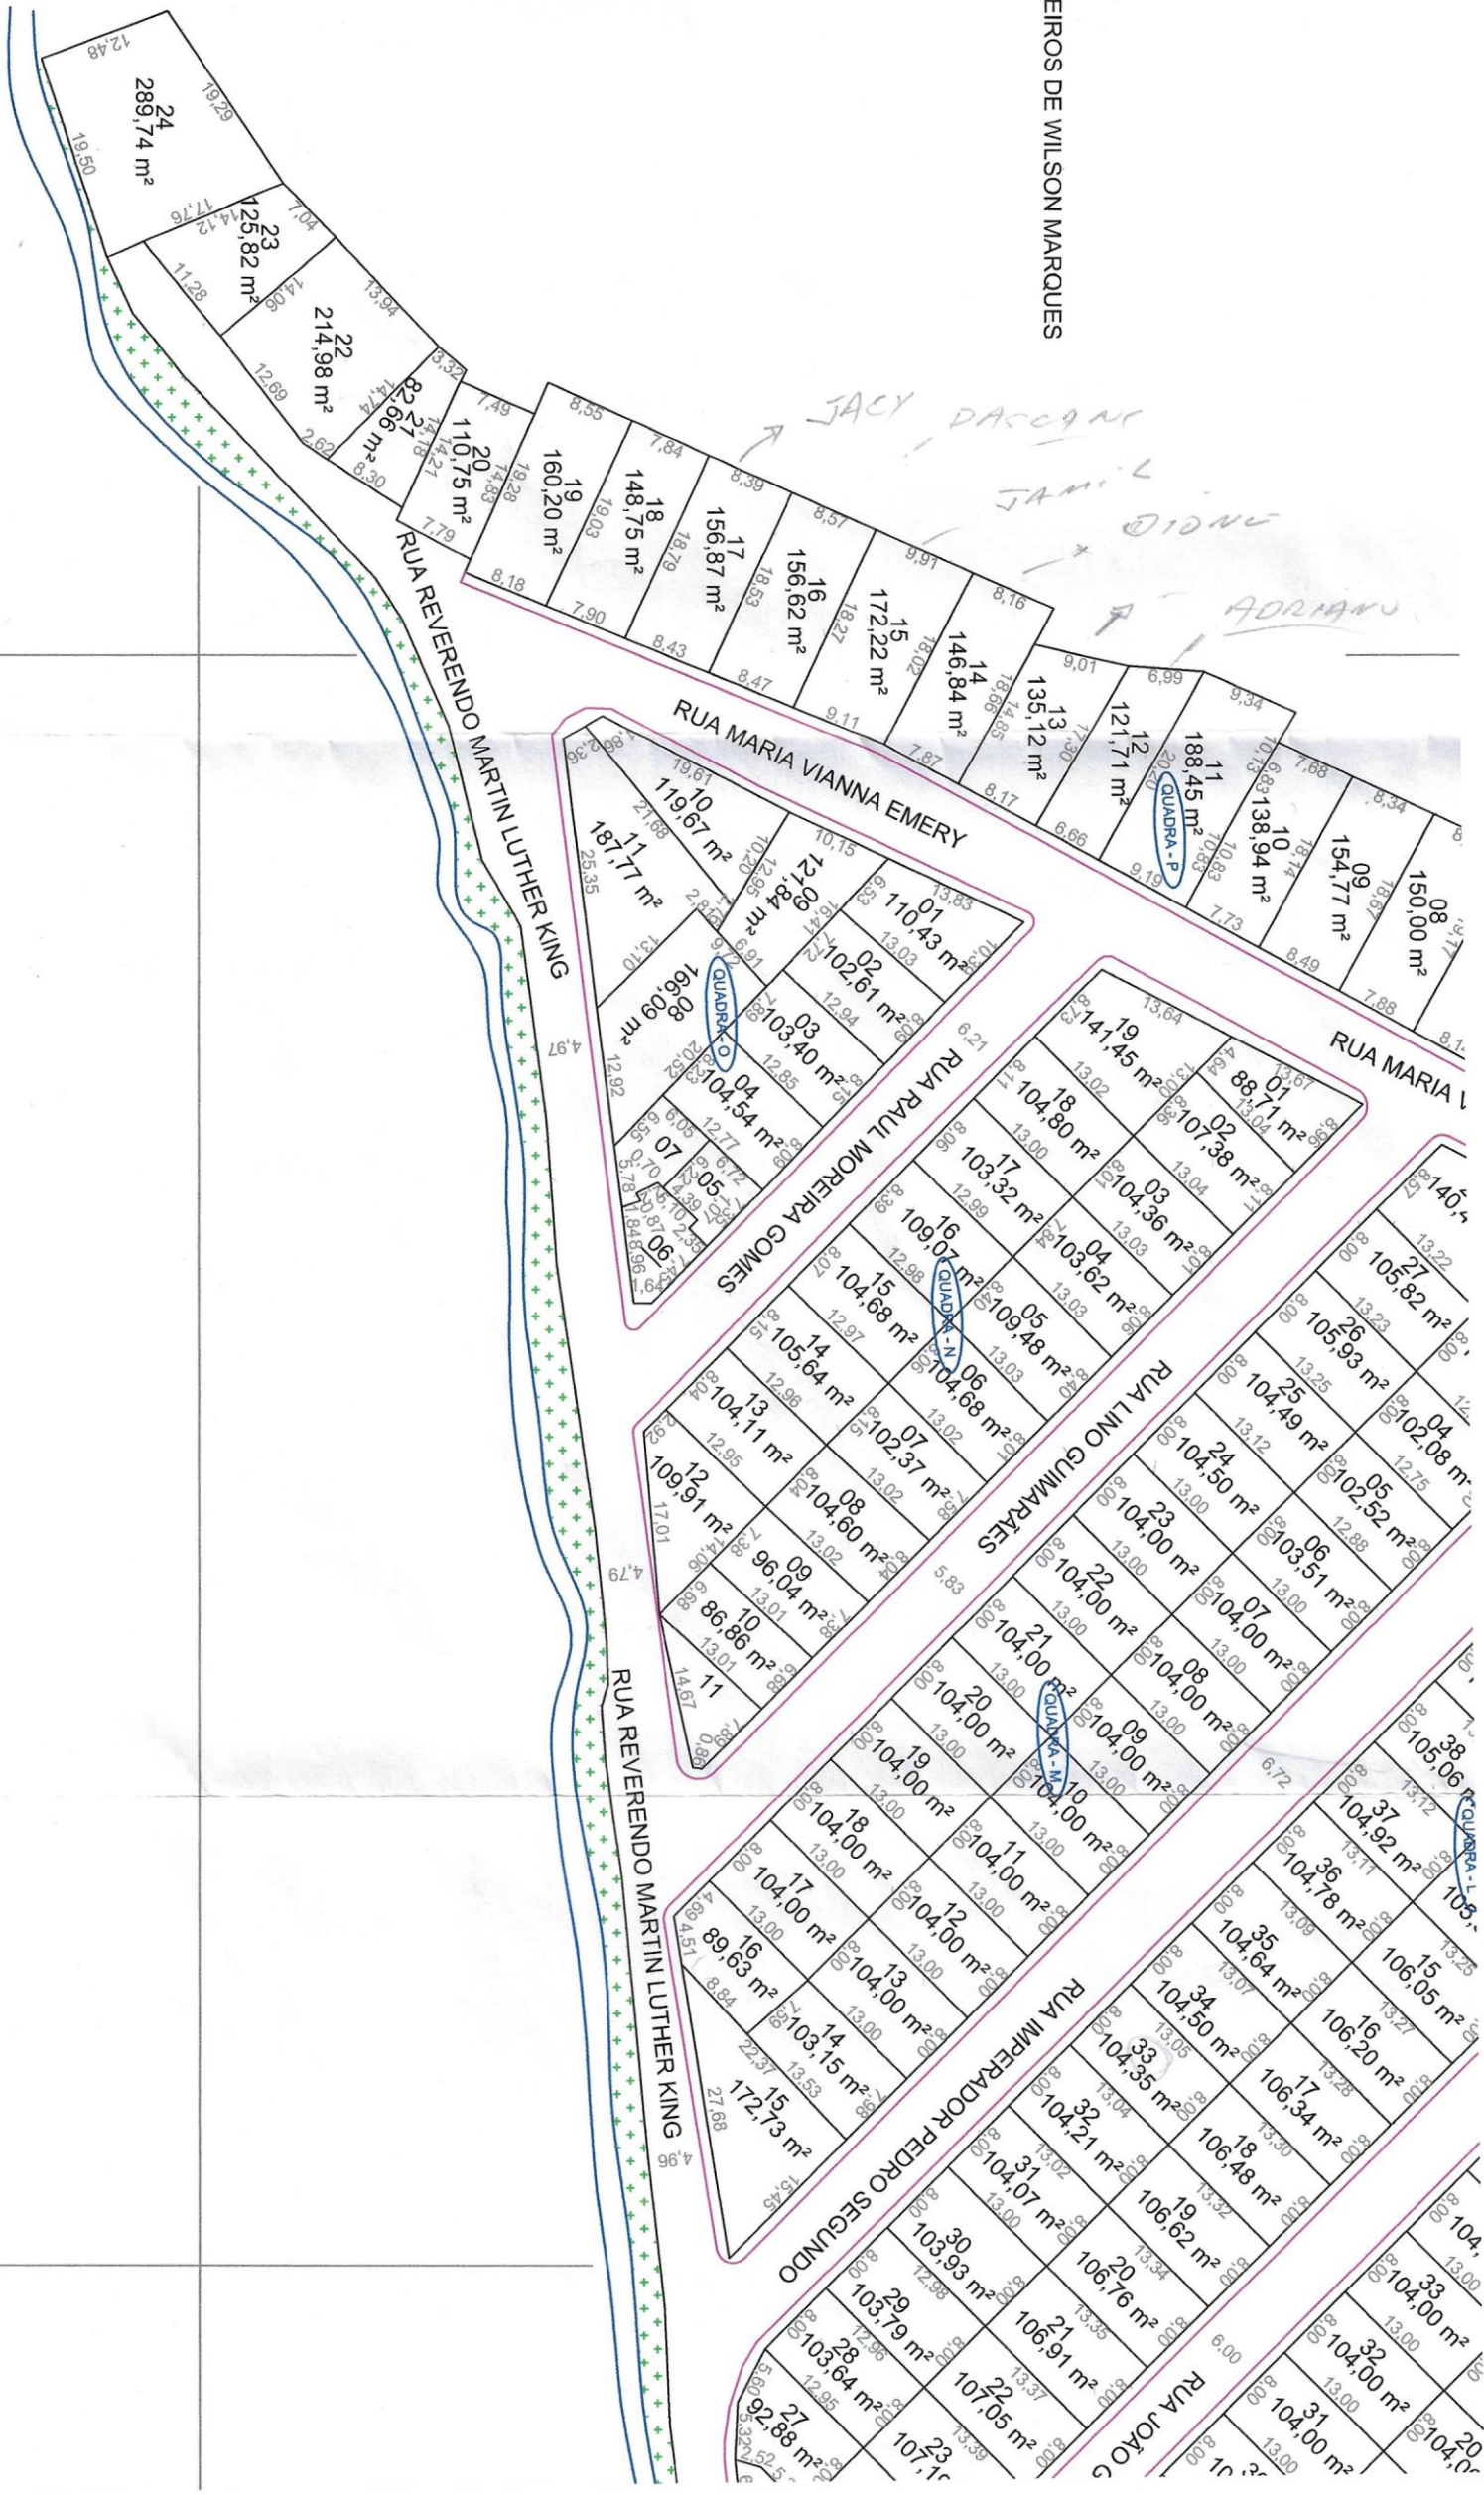

24
289,74 m²

23
125,82 m²

22
214,98 m²












12,48

19,29

14,12

13,94

14,74

14,21

14,83

14,27
















JACY DACCONE

JAMIL DIONE

ADRIANO

RUA MARIA VIANNA EMERY

RUA REVERENDO MARTIN LUTHER KING

RUA RAUL MOREIRA GOMES

RUA LINO GUIMARAES

RUA IMPERADOR PEDRO SEGUNDO

RUA JOAO G

RUA MARIA V

RUA REVERENDO MARTIN LUTHER KING

